


To old Dillard




New Dillard Addition

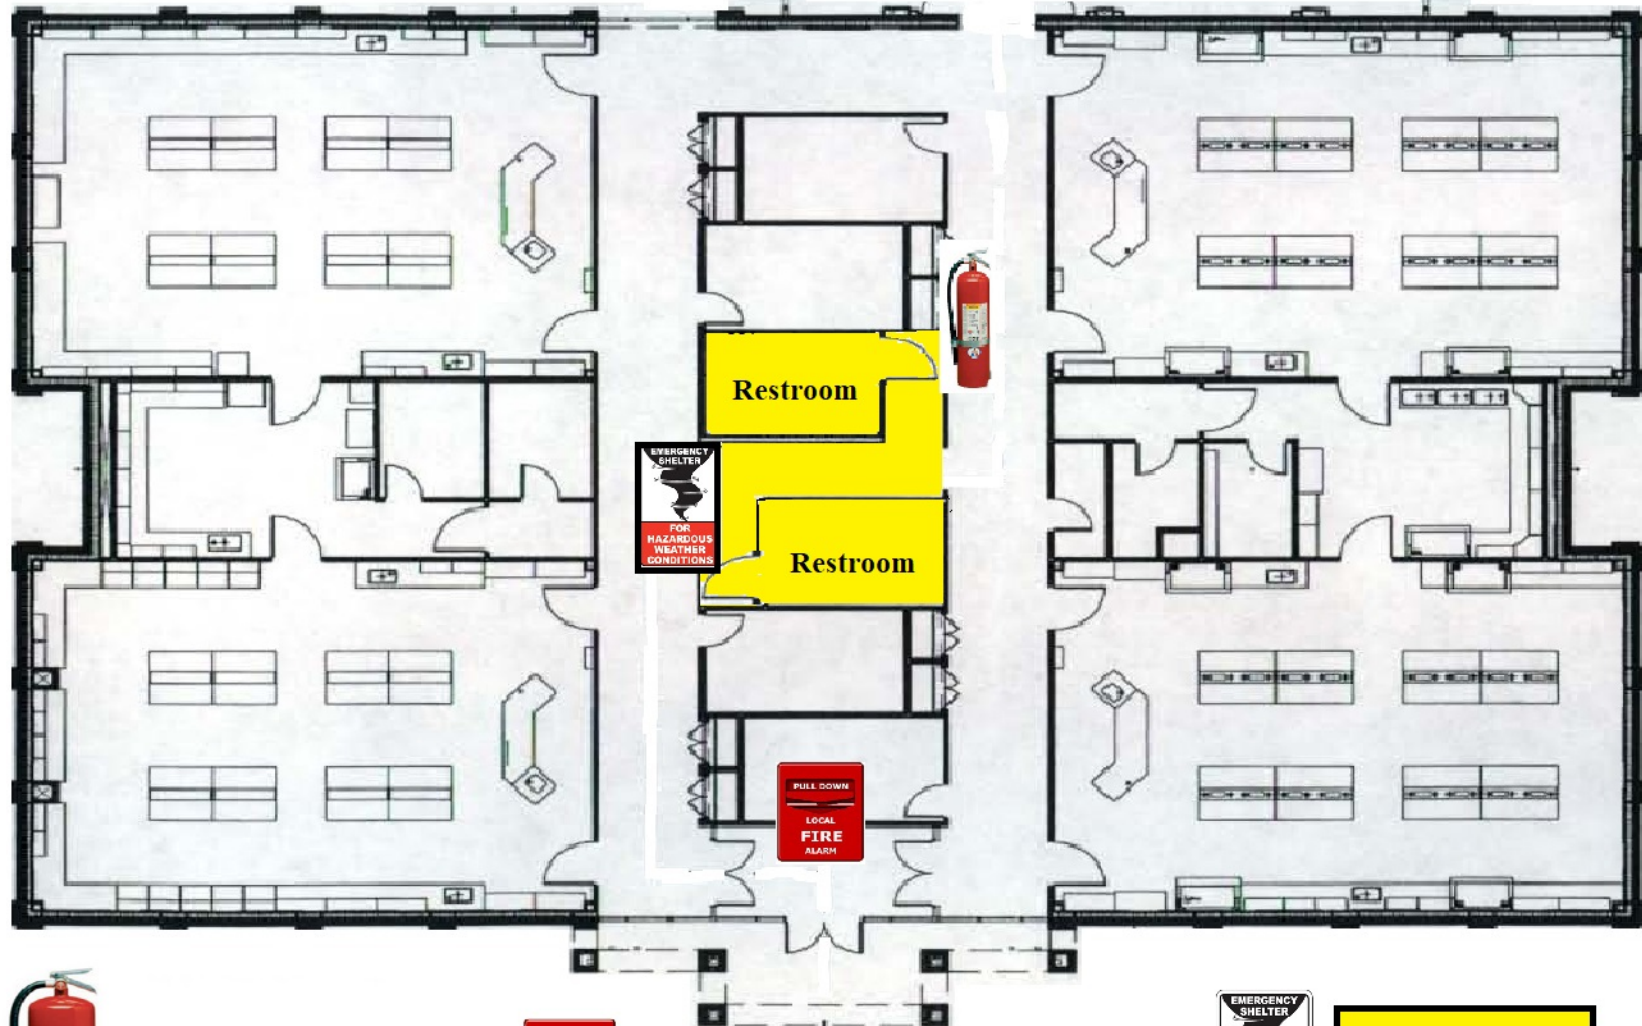

= Fire Extinguisher



= Pullstation Location

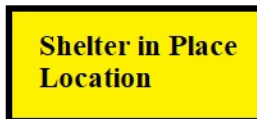

Shelter in Place Location